

LEGEND:

- ▲ 3.0 EXISTING LEVELS
- 3.0 EXISTING CONTOURS
- P-19.600 DESIGN LEVELS
- G-PAVEMENT
- G-GRATE
- L-LANDSCAPE
- CONCRETE EDGE STRIP
- ▲ DIRECTION OF FALL TO PAVEMENT
- GRATED INLET PIT (G.)
- JUNCTION BOX (JB.)
- KERB AND GUTTER
- H=0.3 APPROXIMATE HEIGHT OF REINFORCED TYPE KERB
- "W" BEAM GUARD RAIL
- SECURITY FENCE
- PROPOSED ELECTRICAL CONDUITS
- HIGH PRESSURE SODIUM LAMP
- 2 No. ON 15 m. HIGH LIGHT POLE
- DOUBLE W/PROOF GPO
- HEAVY DUTY PAVEMENT
- EXTRA HEAVY DUTY PAVEMENT
- ASPHALT CROSSOVER PAVEMENT

LIGHT POLE SETOUT


No.	CHAINAGE	OFFSET
2	54	14.90
3	109	14.90
4	164	14.90
5	219	14.90
6	274	14.90
7	322	14.90
8	384	14.90
9	439	14.90
10	484	14.90
11	553.8	14.90
12	604	14.90
13	659	14.90
14	714	14.90
15	769	14.90
16	E 271094.245 N 6149419.783	
17	E 271147.416 N 6149397.318	

PAVEMENT SETOUT


No.	EASTING	NORTHING
20	271045.829	6149398.887
21	271050.504	6149408.988
22	271094.164	6149420.769
23	271180.950	6149383.437
24	271176.181	6149362.757
25	271109.852	6149356.500
26	271073.659	6149356.617
27	271050.010	6149336.417

RAIL SETOUT

No.	EASTING	NORTHING
30	270526.370	6148917.699
31	270533.885	6148924.182
32	270550.231	6148935.381
33	270576.641	6148955.718

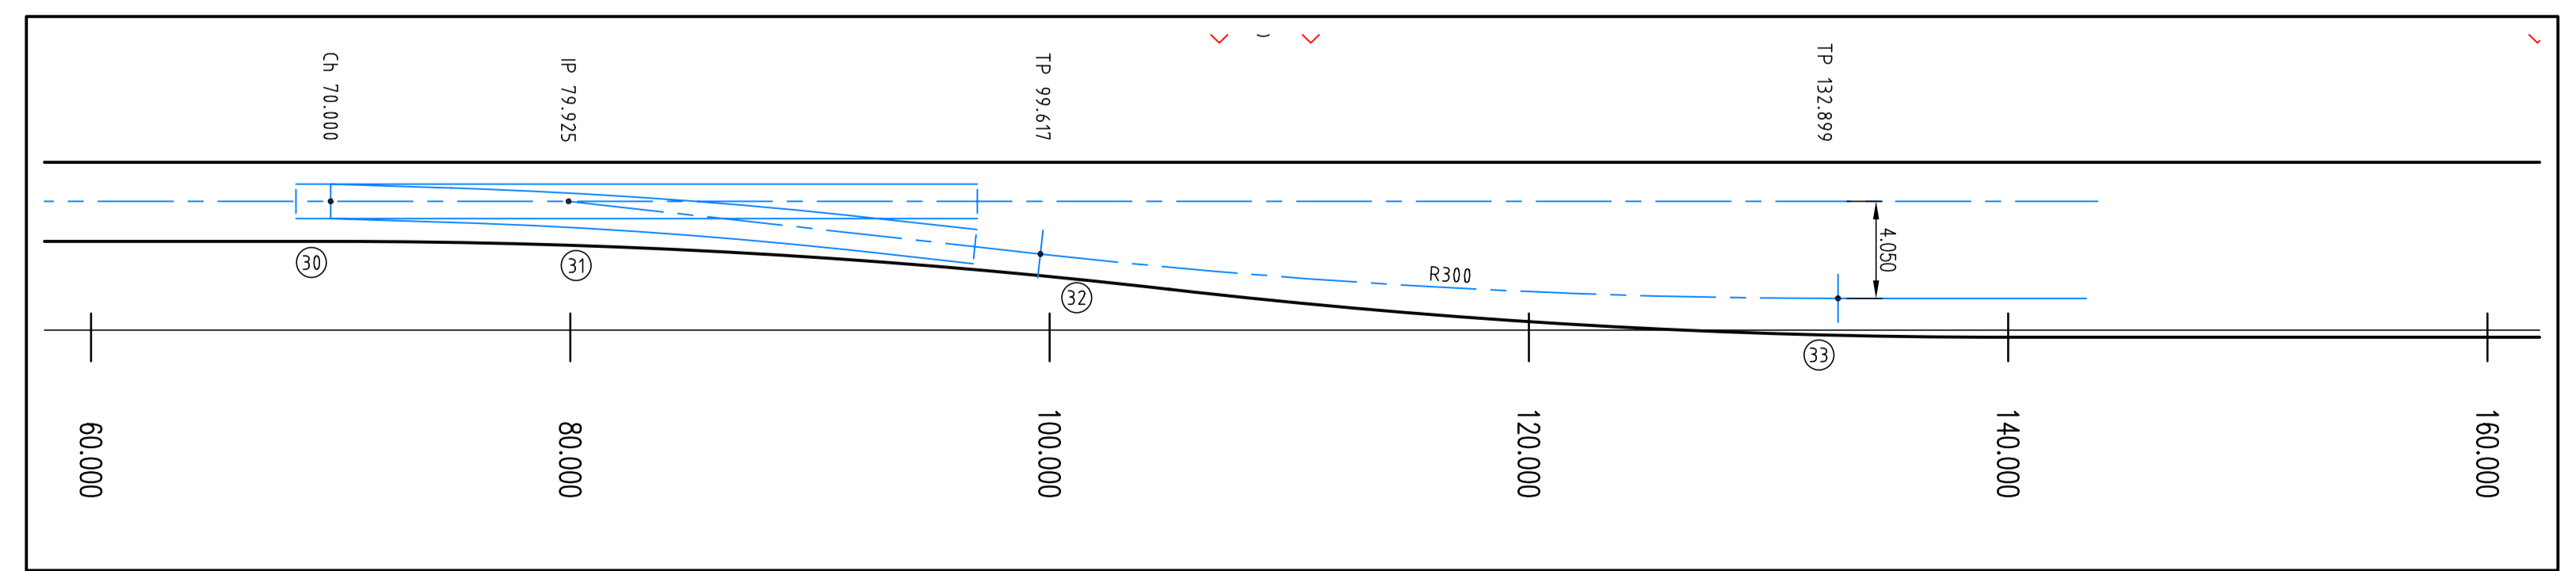

RAIL TURNOUT SETOUT DETAILS

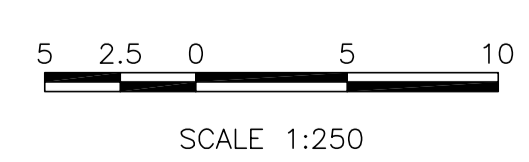

CONSTRUCTION ISSUE

REV.	DATE	DESCRIPTION	DRAFT	ENG.	APPD.
A	22.02.07	ISSUE FOR COSTING	CJH	HB	
B	05.04.07	ISSUE FOR COMMENT	CJH	HB	
C	23.04.07	ISSUE FOR TENDER	CJH	HB	
D	10.05.07	TENDER ADDENDUM - EXTRA HD PAVEMENT HATCHING AMENDED	CJH	HB	
E	22.08.07	TENDER ADDENDUM - RAIL CROSSING AMENDED	CJH	HB	
F	11.09.07	ISSUE FOR CONSTRUCTION	CJH	HB	
I	24.09.07	OPEN DRAIN DELETED, KERB, S'WATER PITS & PIPES ADDED	CJH	HB	

WALLBRIDGE & GILBERT
Consulting Engineers
60 Wyatt Street Adelaide South Australia 5000
Telephone (08) 8223 7433 Facsimile (08) 8232 0967
Email adelaide@wng.com

OUTER HARBOR FREIGHT TERMINAL

CIVIL WORKS PLAN - Sheet 3 of 3

B1

Drawing: HB
Drawn: CJH

DRAWING NUMBER
Job Number: C060927
Sheet No.: C04
Rev.: 1